

STREETScape PLAN – PART A

SCALE: 1" = 60'

GRAPHIC SCALE



SCALE: 1" = 60'

DRW BY: SL
 CHK BY: JS
 APP BY: REH
 DATE: MAY 2011
 SCALE:
 1" = 60'


FISHER AVENUE STREETScape

TOWN OF POOLESVILLE
 MONTGOMERY COUNTY, MARYLAND



HURON
 CONSULTING
 20410 CENTURY BOULEVARD
 SUITE 230
 GERMANTOWN, MARYLAND 20874
 PHONE: (301) 528-2010

STREETScape
 Sheet: 1

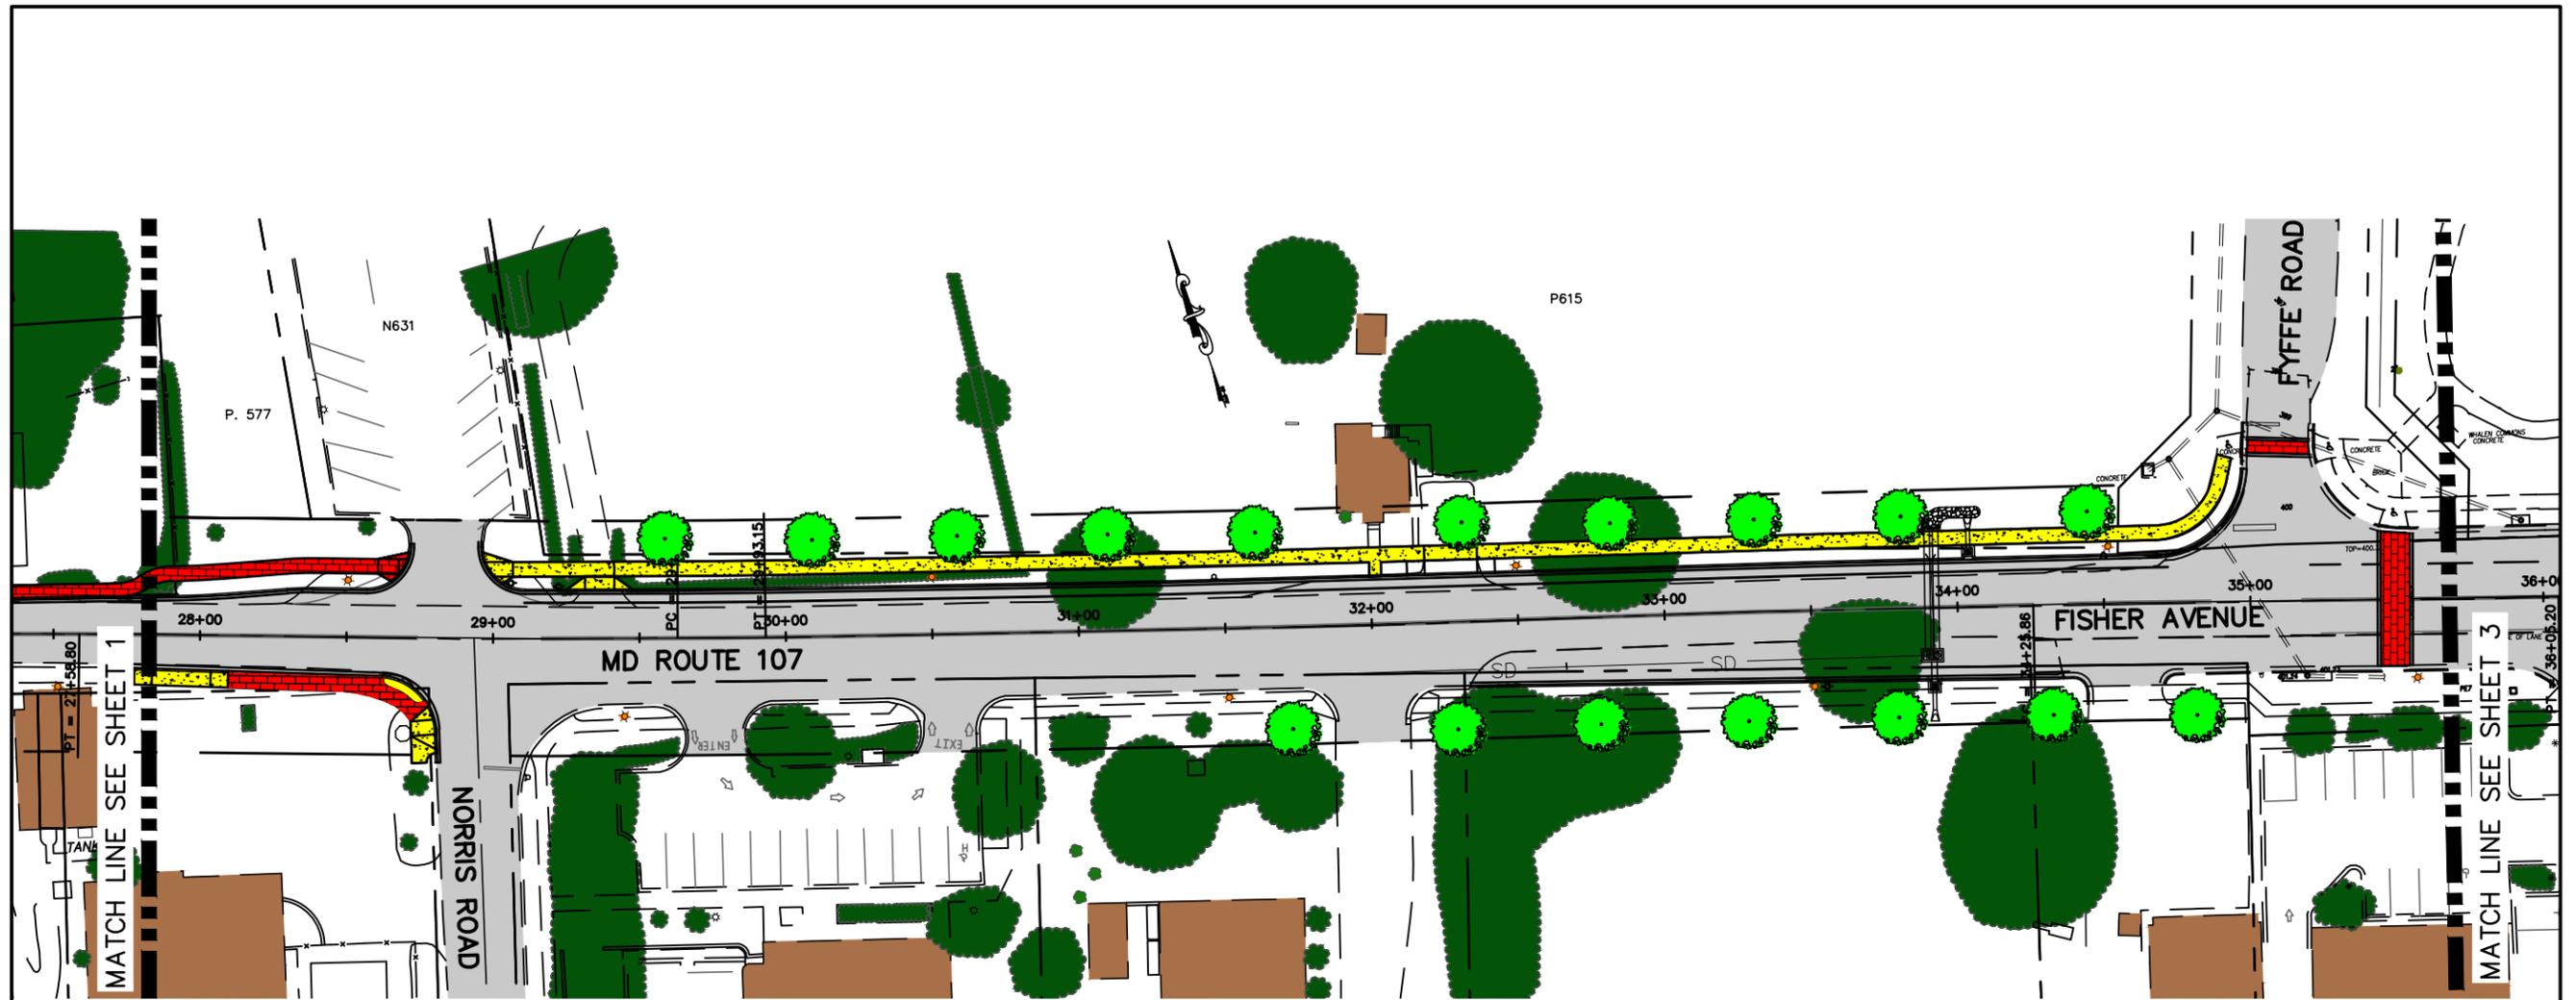

STREETSCAPE PLAN – PART B

SCALE: 1" = 60'

GRAPHIC SCALE



SCALE: 1" = 60'

DRW BY: SL
 CHK BY: JS
 APP BY: REH
 DATE: MAY 2011
 SCALE:
 1" = 60'

FISHER AVENUE STREETSCAPE


TOWN OF POOLESVILLE
 MONTGOMERY COUNTY, MARYLAND



HURON
 CONSULTING

20410 CENTURY BOULEVARD
 SUITE 230
 GERMANTOWN, MARYLAND 20874
 PHONE: (301) 528-2010

STREETSCAPE
 Sheet: 2

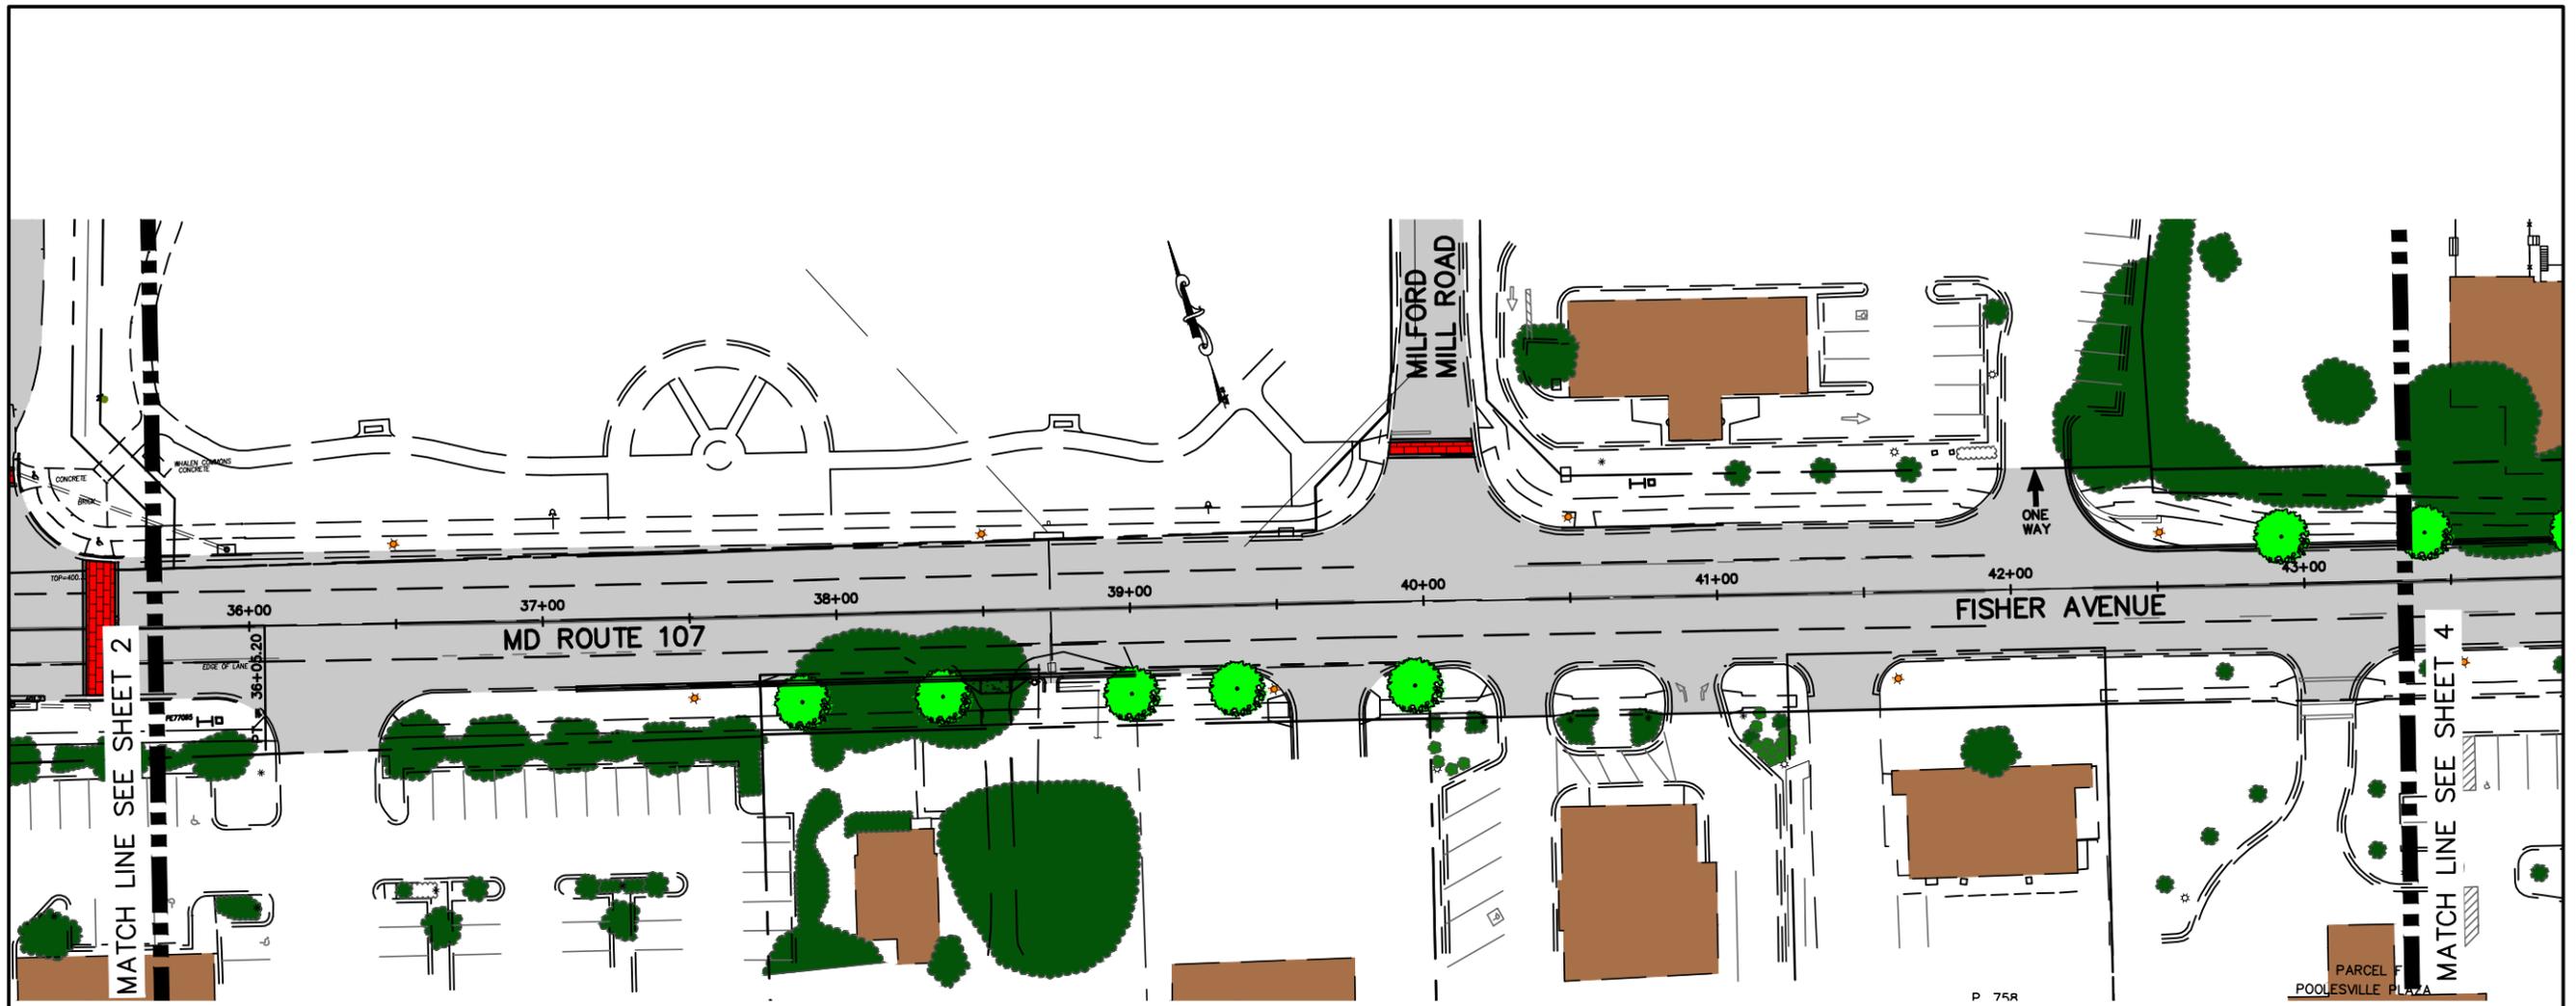

STREETSCAPE PLAN – PART C

SCALE: 1" = 60'

GRAPHIC SCALE



SCALE: 1" = 60'

DRW BY: SL
 CHK BY: JS
 APP BY: REH
 DATE: MAY 2011
 SCALE:
 1" = 60'


FISHER AVENUE STREETSCAPE

TOWN OF POOLESVILLE
 MONTGOMERY COUNTY, MARYLAND



HURON
 CONSULTING
 20410 CENTURY BOULEVARD
 SUITE 230
 GERMANTOWN, MARYLAND 20874
 PHONE: (301) 528-2010

STREETSCAPE
 Sheet: 3

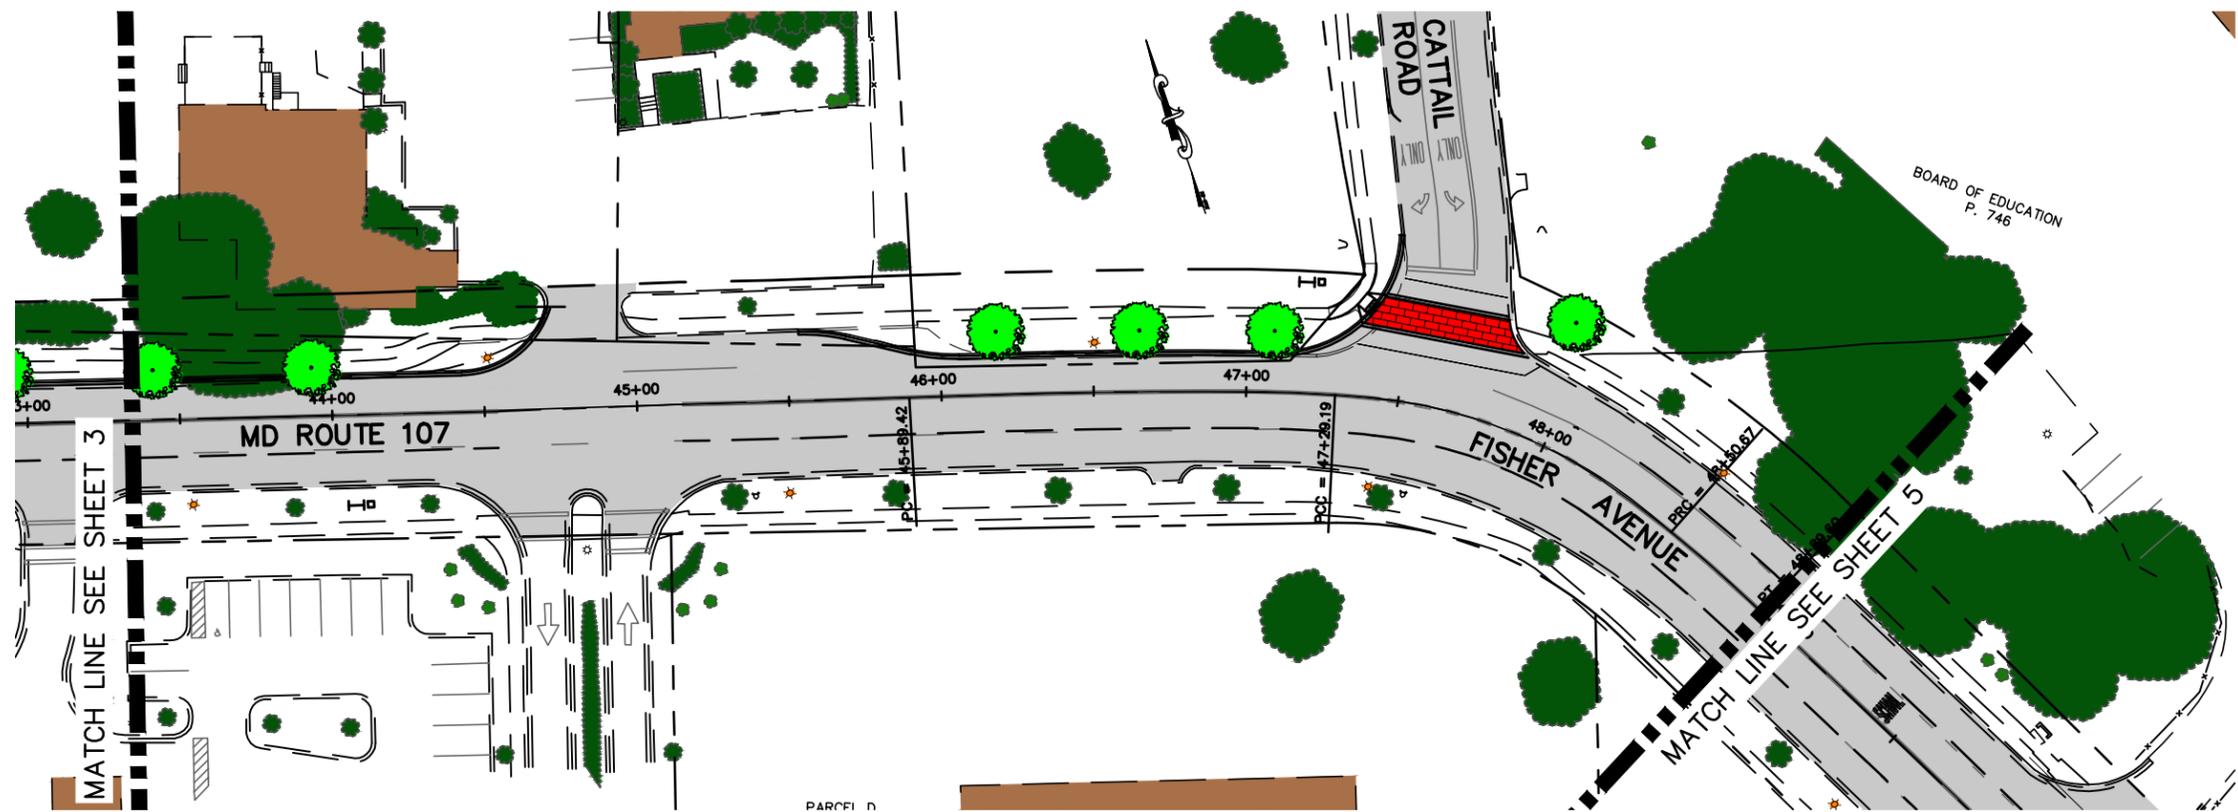

STREETSCAPE PLAN – PART D

SCALE: 1" = 60'

GRAPHIC SCALE



SCALE: 1" = 60'

DRW BY: SL
 CHK BY: JS
 APP BY: REH
 DATE: MAY 2011

SCALE:
 1" = 60'

FISHER AVENUE STREETSCAPE

TOWN OF POOLESVILLE
 MONTGOMERY COUNTY, MARYLAND





HURON
 CONSULTING


20410 CENTURY BOULEVARD
 SUITE 230
 GERMANTOWN, MARYLAND 20874
 PHONE: (301) 528-2010

STREETSCAPE

Sheet: 4

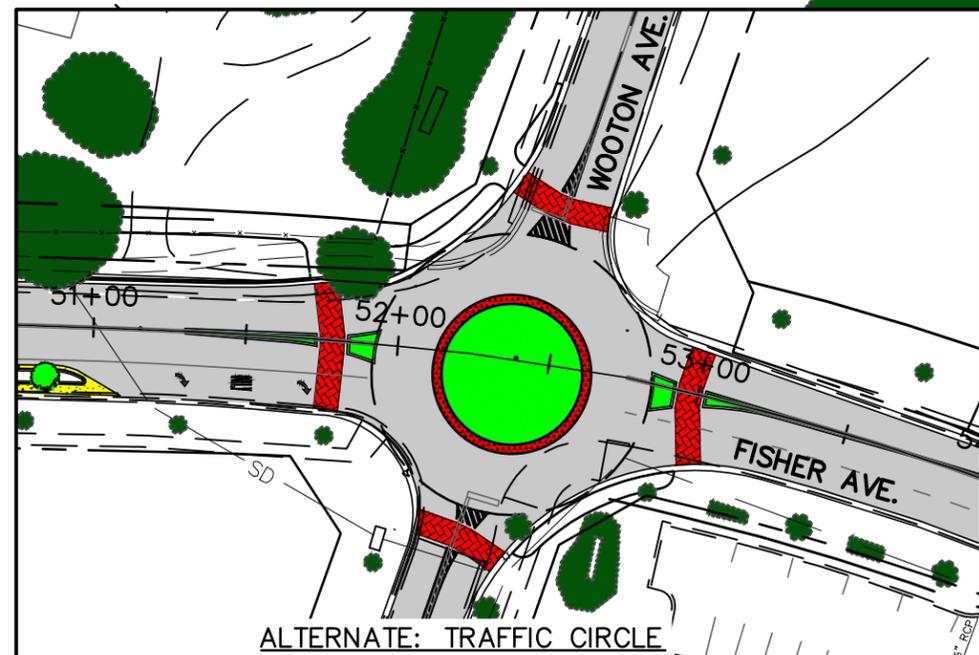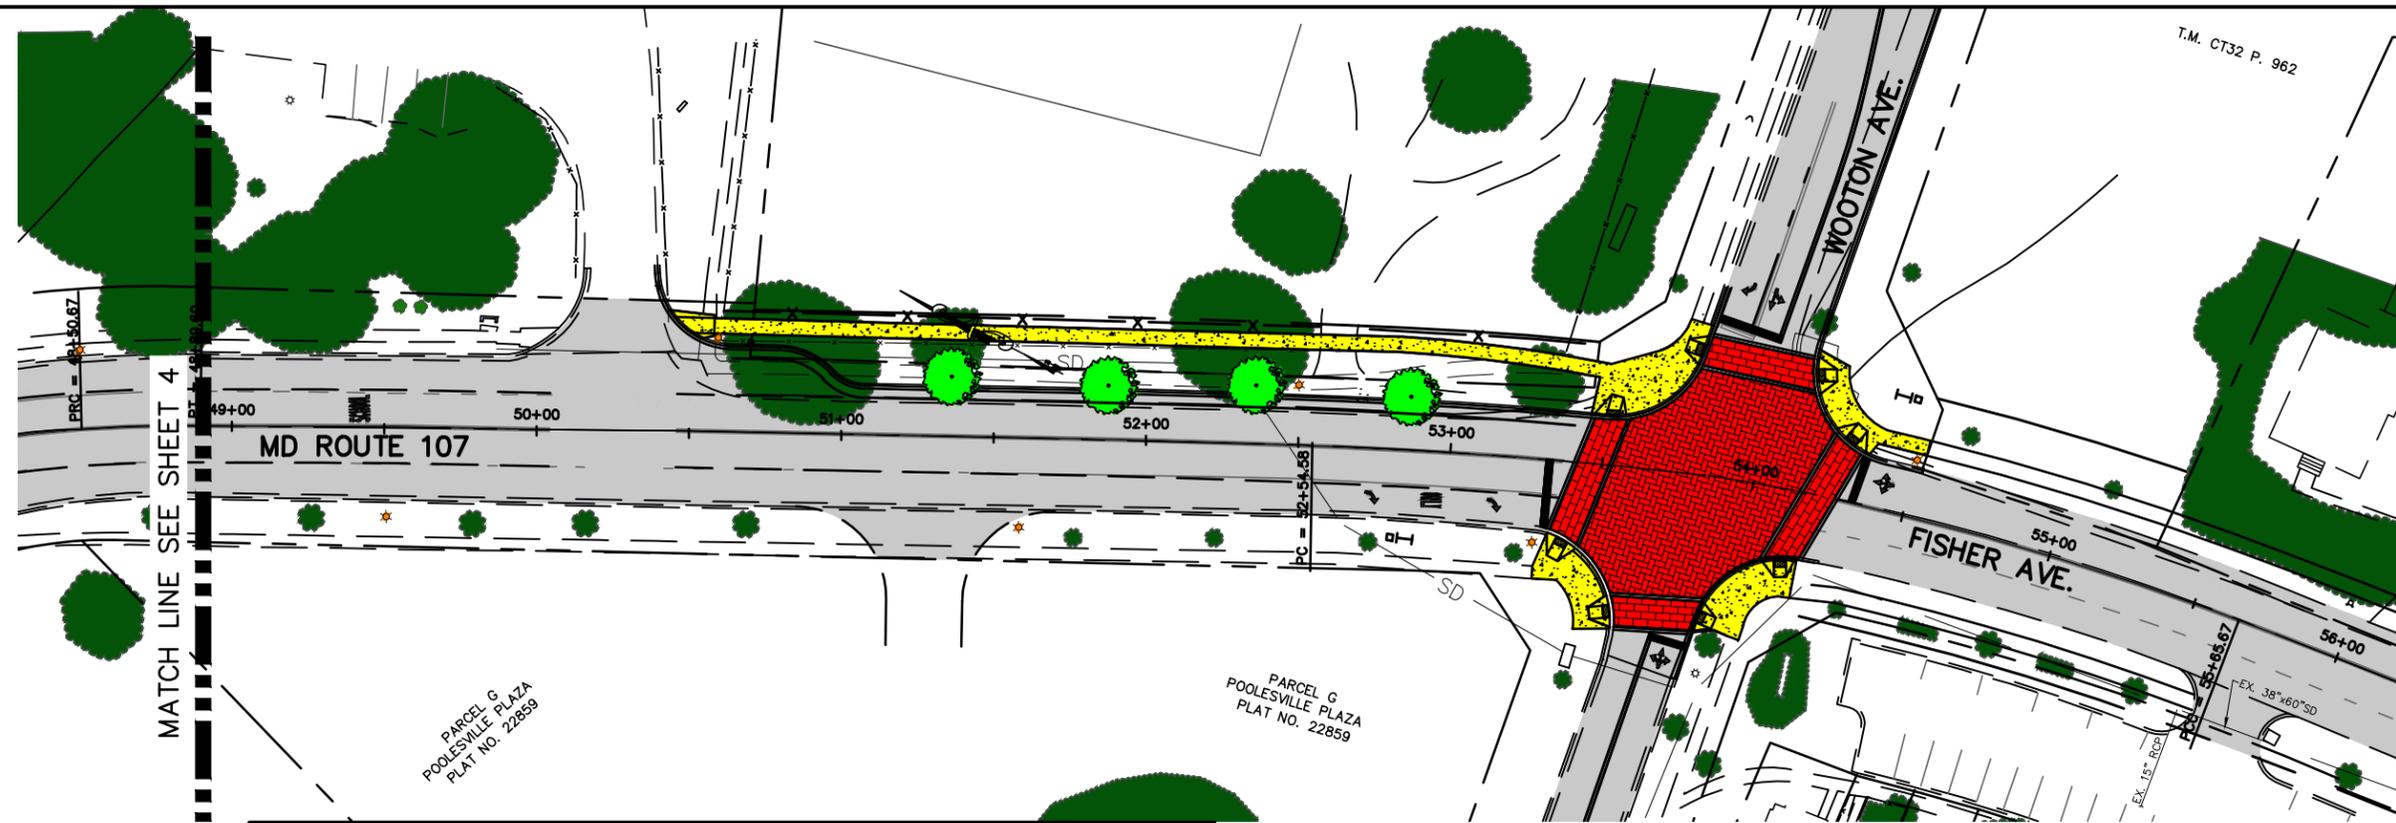

STREETSCAPE PLAN – PART E
SCALE: 1" = 60'

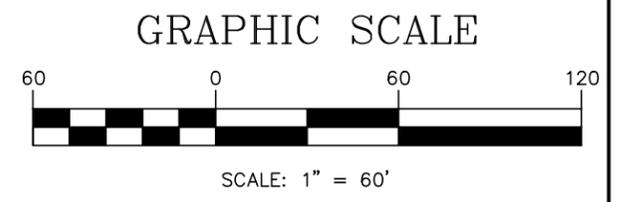


DRW BY: SL
 CHK BY: JS
 APP BY: REH
 DATE: MAY 2011
 SCALE:
 1" = 60'

FISHER AVENUE STREETSCAPE
 TOWN OF POOLESVILLE
 MONTGOMERY COUNTY, MARYLAND

HURON
 CONSULTING
 20410 CENTURY BOULEVARD
 SUITE 230
 GERMANTOWN, MARYLAND 20874
 PHONE: (301) 528-2010

STREETSCAPE
 Sheet: 5

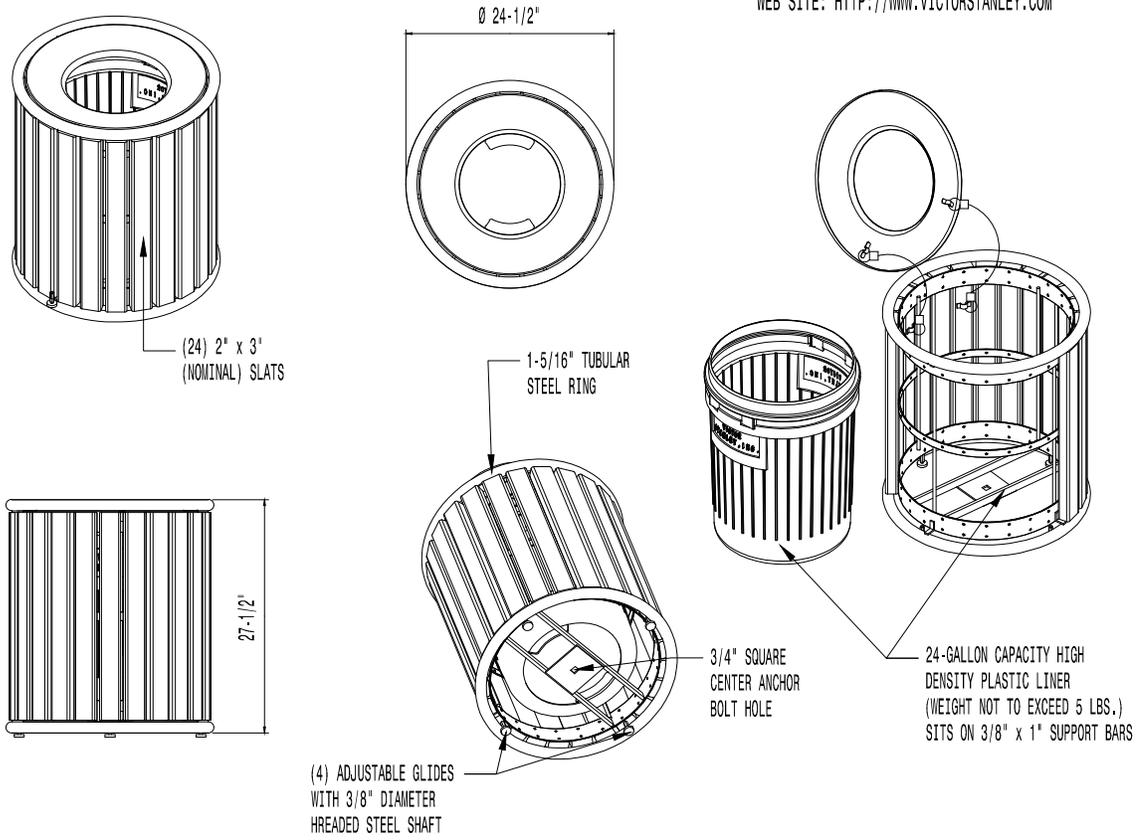

LIDS

SHOWN WITH STANDARD TAPERED FORMED LID, AVAILABLE WITH OPTIONAL DOMED LID, OPTIONAL DOMED LID WITH STAINLESS STEEL ASHTRAY, CONVEX LID, CONVEX LID WITH WITH SELF CLOSING DOOR, RAIN BONNET LID, AND RAINBONNET LID WITH STAINLESS STEEL ASHTRAY.

SECURITY

LID IS SECURED WITH VINYL COATED GALVANIZED STEEL AIRCRAFT CABLE. CABLE IS LOOPED AROUND WELDED IN PLACE ATTACHMENT BRACKETS AND CRIMPED IN PLACE.



COPYRIGHT 2009 VICTOR STANLEY, INC. ALL RIGHTS RESERVED
 REV. 7/20/09 DRAWN L.D.L. 2009-88

24-GALLON LITTER RECEPTACLE

SHOWN: STANDARD TAPERED FORMED LID

AVAILABLE OPTIONS:

POWDER COATING

11 STANDARD COLORS, CUSTOM COLORS
 (INCLUDING THE RAL RANGE)

SLAT TYPES

RECYCLED PLASTIC SLATS (NOT 2nd SITE SYSTEMS®)
 COLORS: GRAY, MAPLE, CHERRY, AND WALNUT
 SEE STREETSITES SERIES™ FOR ALTERNATIVE OPTIONS

NOTES:

1. DRAWINGS NOT TO SCALE. DO NOT SCALE DRAWINGS.
2. ALL FABRICATED METAL COMPONENTS ARE STEEL SHOTBLASTED, ETCHED, PHOSPHATIZED, PREHEATED, AND ELECTROSTATICALLY POWDER-COATED WITH T.G.I.C. POLYESTER POWDER COATINGS. PRODUCTS ARE FULLY CLEANED AND PRETREATED, PREHEATED AND COATED WHILE HOT TO FILL CREVICES AND BUILD FILM COATING. COATED PARTS ARE THEN FULLY CURED TO COATING MANUFACTURER'S SPECIFICATIONS. THE THICKNESS OF THE RESULTING FINISH AVERAGES 8-10 MILS (200-250 MICRONS).
3. THIS VICTOR STANLEY, INC. PRODUCT MUST BE PERMANENTLY AFFIXED TO THE GROUND. CONSULT YOUR LOCAL CODES FOR REGULATIONS.
4. VICTOR STANLEY, INC., PLASTIC INNER LINERS ARE MOLDED ON TOOLING DESIGNED FOR AND OWNED BY VICTOR STANLEY, INC. THEY OFFER MAXIMUM CAPACITY AND STRENGTH WITH LIGHTWEIGHT CONSTRUCTION USING CRITICAL MOLDED RIBS, INTEGRAL HANDHOLDS, AND HIGH-STRENGTH MATERIALS. THIS MINIMIZES HANDLING DIFFICULTY AND FACILITATES EASY EMPTYING AND STORAGE WHILE AFFORDING LONG SERVICE LIFE.
5. ANCHOR BOLT(S) NOT PROVIDED BY VICTOR STANLEY, INC.
6. FOR HIGH SALT ABUSIVE CLIMATES, HOT DIP GALVANIZING BEFORE POWDER COATING IS AVAILABLE. SEE WRITTEN SPECIFICATIONS FOR DETAILS.
7. ALL SPECIFICATIONS ARE SUBJECT TO CHANGE. CONTACT MANUFACTURER FOR DETAILS.
8. THIS PRODUCT IS SHIPPED FULLY ASSEMBLED.

DATE: MAY 2011

FISHER AVENUE STREETScape

SHEET 6





TOWN OF POOLESVILLE MONTGOMERY COUNTY,
 MARYLAND MAY, 2011





* ALL DIMENSIONS ARE IN INCHES *

THIS PRODUCT IS COVERED BY ONE OR MORE OF THE FOLLOWING
 U.S. PATENTS D523,263 S; D526,805 S; D563,689 S;
 CANADIAN © 110953; 110954;
 EC REG. DES. NO. 000503297-0001

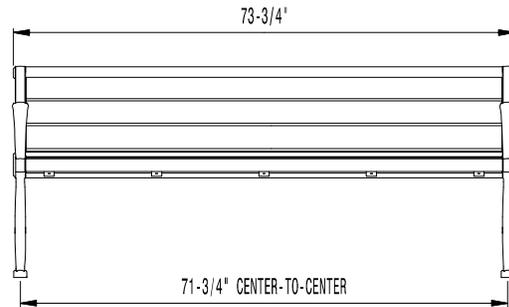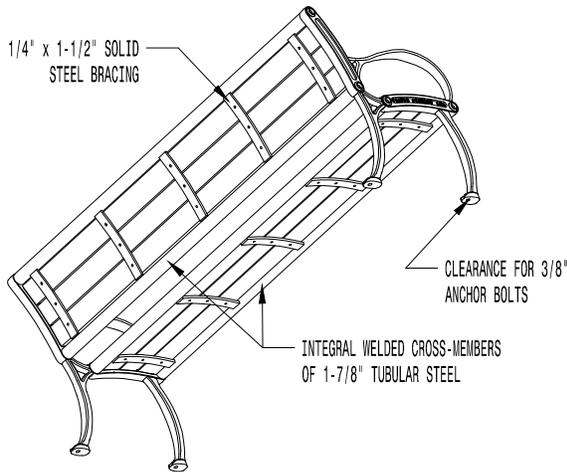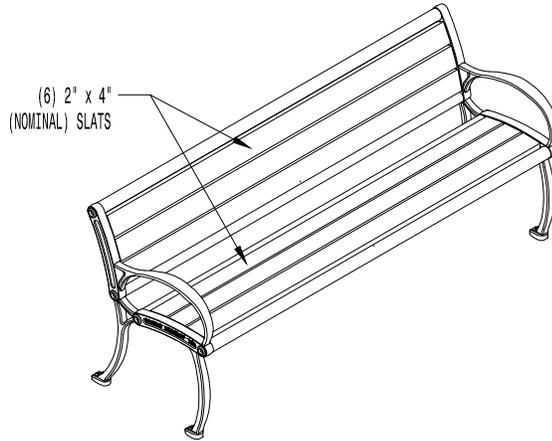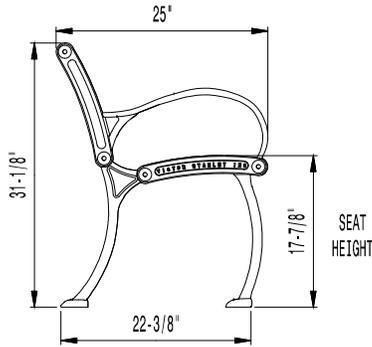

CENTER-TO-CENTER DISTANCES ARE APPROXIMATE
 (VARIATIONS IN CASTINGS ARISE FROM DIFFERENT RATES OF COOLING)

STANDARD BENCH WITH DUCTILE IRON END FRAMES

SHOWN: STANDARD 6-FOOT LENGTH

AVAILABLE OPTIONS:

POWDER COATING

10 STANDARD COLORS, 2 OPTIONAL METALLIC COLORS, CUSTOM COLORS (INCLUDING THE RAL RANGE)

SLAT TYPES

RECYCLED PLASTIC SLATS (NOT 2nd SITE SYSTEMS®)

COLORS: GRAY, MAPLE, CHERRY, AND WALNUT

SEE FRAMERS MODERN™ SERIES FOR ALTERNATIVE SLAT OPTIONS

INTERMEDIATE & CENTER ARMRESTS


4', 6', & 8' AVAILABLE WITH OPTIONAL ARMRESTS

LENGTHS

STANDARD 4'

STANDARD 6' LENGTH SHOWN

STANDARD 8'

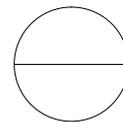

CM-324

GREENSITES SERIES™

NOTES:

1. DRAWINGS NOT TO SCALE. DO NOT SCALE DRAWINGS.
2. ALL FABRICATED METAL COMPONENTS ARE STEEL SHOTBLASTED, ETCHED, PHOSPHATIZED, PREHEATED, AND ELECTROSTATICALLY POWDER-COATED WITH T.G.I.C. POLYESTER POWDER COATINGS. PRODUCTS ARE FULLY CLEANED AND PRETREATED, PREHEATED AND COATED WHILE HOT TO FILL CREVICES AND BUILD COATING FILM. COATED PARTS ARE THEN FULLY CURED TO COATING MANUFACTURER'S SPECIFICATIONS. THE THICKNESS OF THE RESULTING FINISH AVERAGES 8-10 MILS (200-250 MICRONS).
3. IT IS NOT RECOMMENDED TO LOCATE ANCHOR BOLTS UNTIL BENCH IS IN PLACE. THIS VICTOR STANLEY, INC. PRODUCT MUST BE PERMANENTLY AFFIXED TO THE GROUND. CONSULT YOUR LOCAL CODES FOR REGULATIONS.
4. ANCHOR BOLTS NOT PROVIDED BY VICTOR STANLEY, INC.
5. FOR HIGH SALT ABUSIVE CLIMATES, HOT DIP GALVANIZING BEFORE POWDER COATING IS AVAILABLE. SEE WRITTEN SPECIFICATIONS FOR DETAILS.
6. ALL SPECIFICATIONS ARE SUBJECT TO CHANGE. CONTACT MANUFACTURER FOR DETAILS.
7. THIS PRODUCT IS SHIPPED PARTIALLY UNASSEMBLED.

COPYRIGHT 2011 VICTOR STANLEY, INC. ALL RIGHTS RESERVED
 REV. 5/3/11 DRAWN R.G.O. 2011-325

DATE: MAY 2011


FISHER AVENUE STREETScape

SHEET 7



TOWN OF POOLESVILLE MONTGOMERY COUNTY,
 MARYLAND MAY, 2011



HURON
 CONSULTING

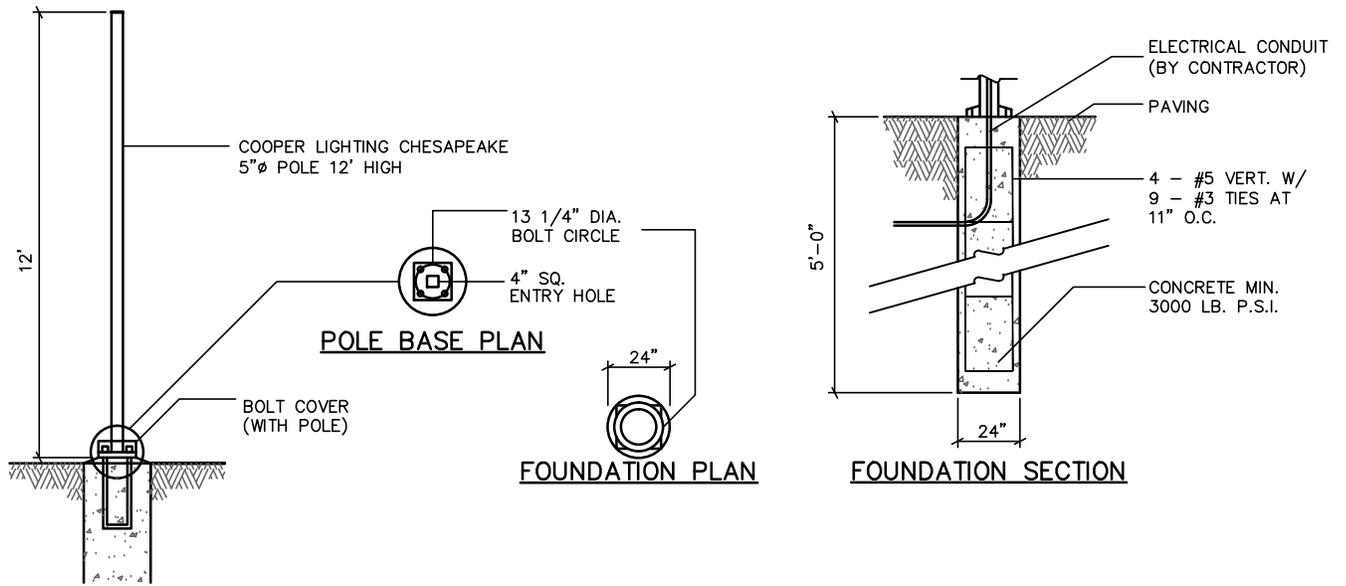

ELEVATION LIGHT POLE

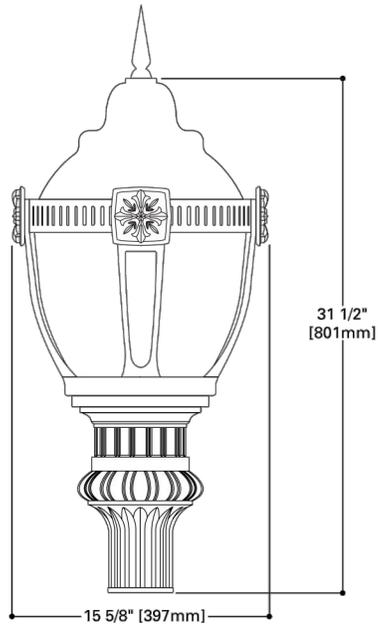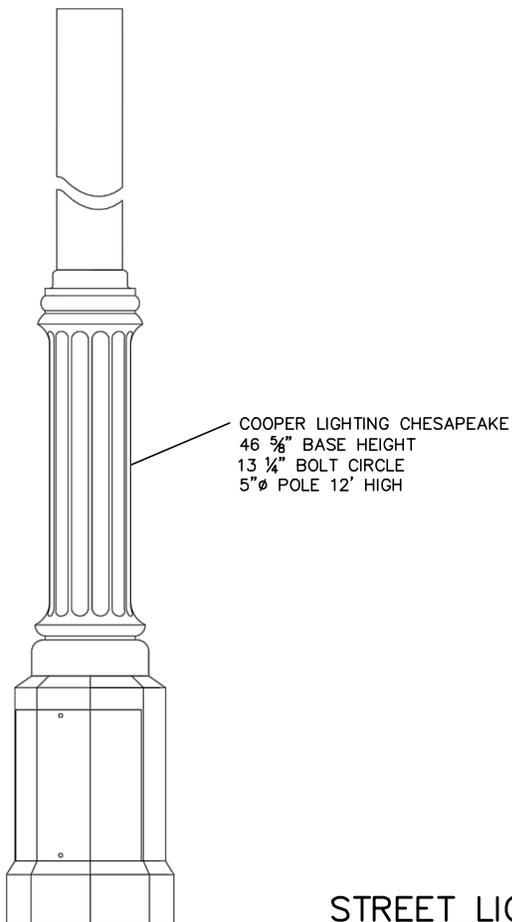

COOPER LIGHTING STREETWORKS MANCHESTER-ANG
100W, METAL HALIDE
CLASSICAL BAND CAGE WITH MODERN FINIAL

CONFIGURATION

STREET LIGHT DETAILS

NOT TO SCALE

DATE: MAY 2011


FISHER AVENUE STREETScape

SHEET 8

TOWN OF POOLSVILLE MONTGOMERY COUNTY,
MARYLAND MAY, 2011




OPEN PAVING AREAS

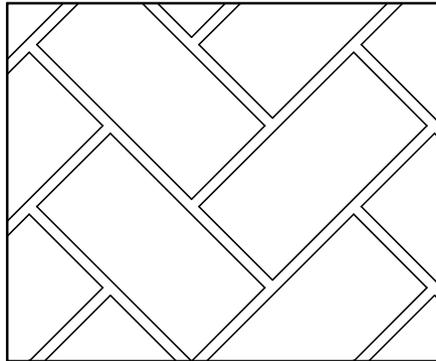

BRICK SIZE 3-5/8" x 7-3/4" WITH 3/8" MORTAR JOINTS ARRANGED IN HERRINGBONE PATTERN

CROSSWALKS

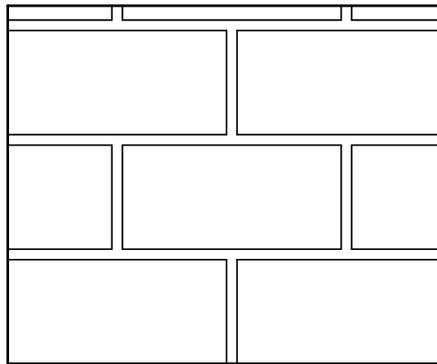

BRICK SIZE 4" X 7-3/4" WITH 3/8" MORTAR JOINTS ARRANGED IN RUNNING BOND PATTERN

STAMPED ASPHALT DETAIL

NOT TO SCALE


DATE: MAY 2011

FISHER AVENUE STREETScape

SHEET 9

TOWN OF POOLESVILLE MONTGOMERY COUNTY,
MARYLAND MAY, 2011



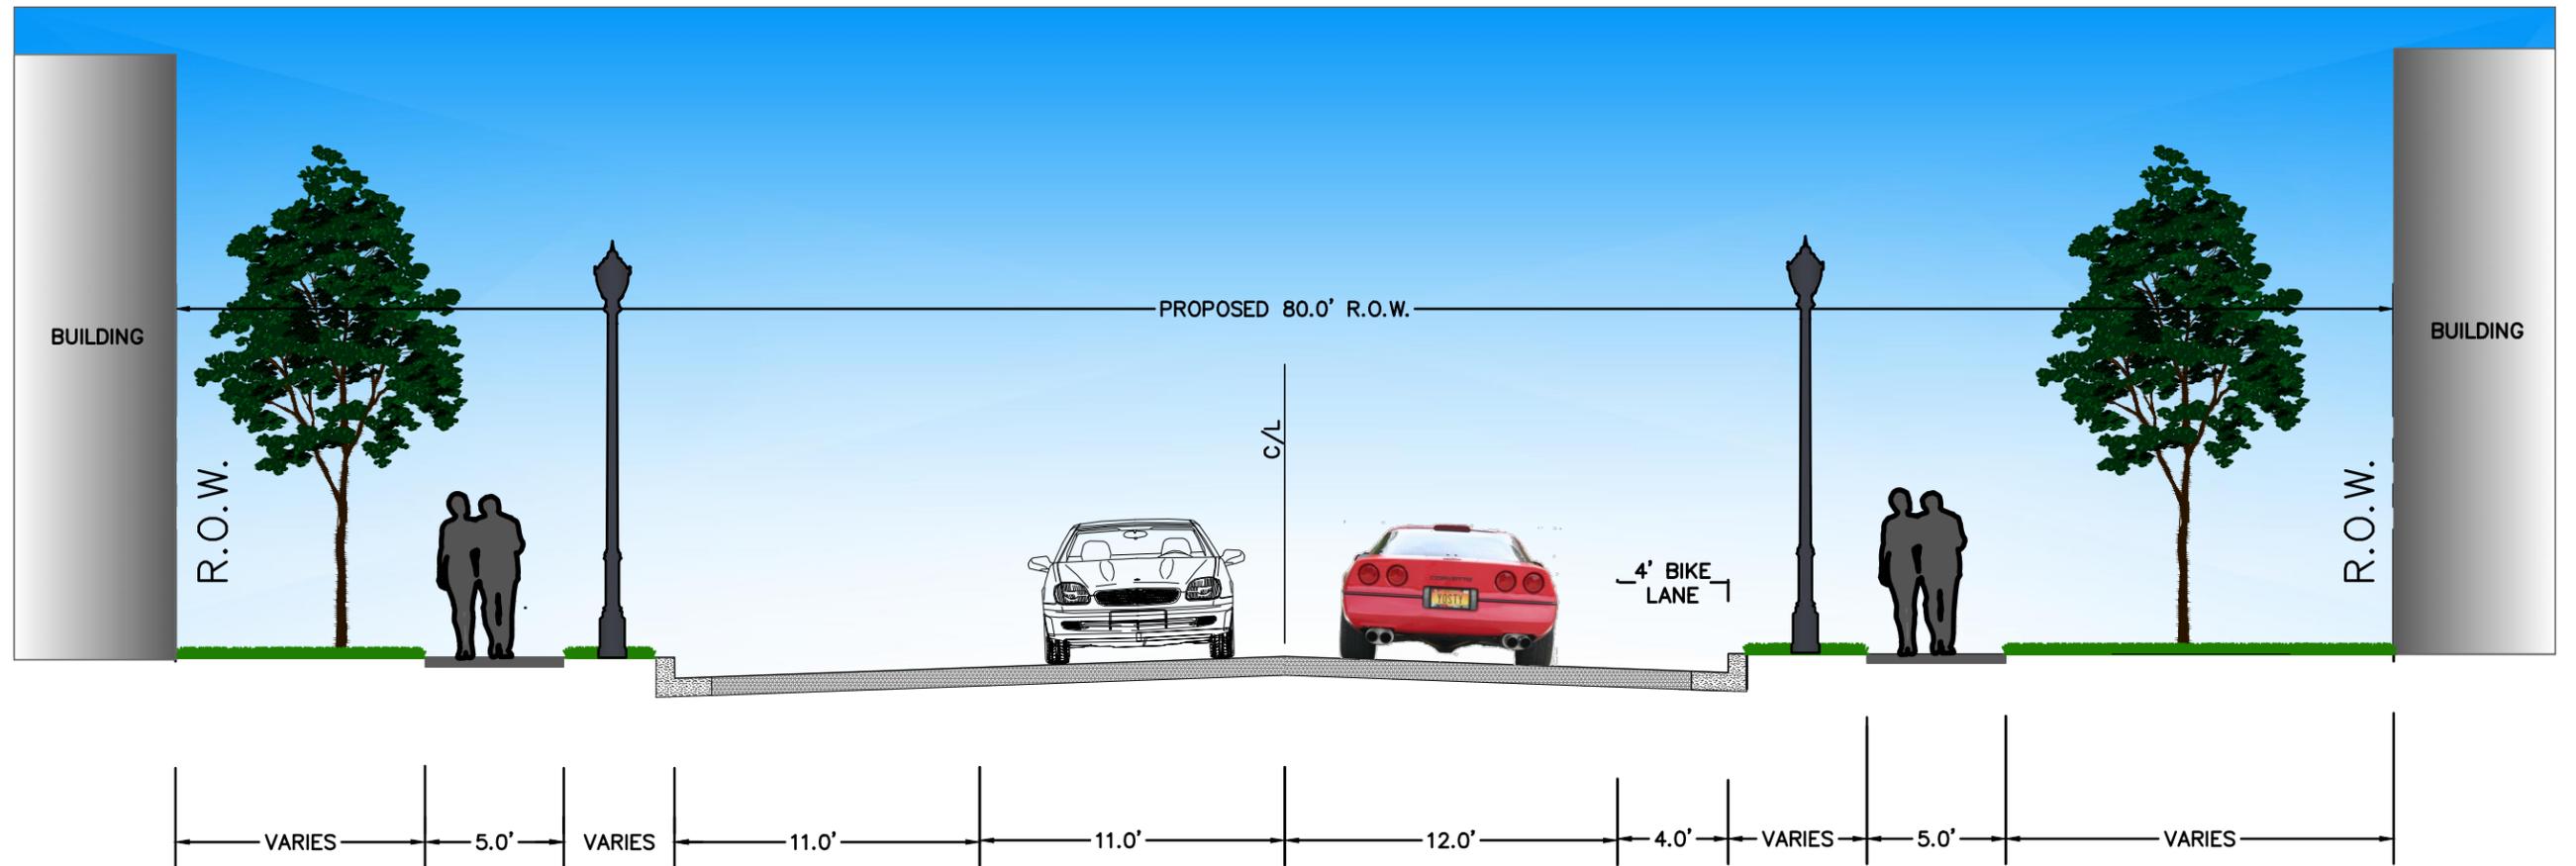

**TYPICAL CROSS-SECTION
FISHER AVENUE (MD ROUTE 107)**

DRW BY: SL
 CHK BY: JS
 APP BY: REH
 DATE: MAY 2011
 SCALE:

FISHER AVENUE STREETSCAPE

TOWN OF POOLESVILLE
 MONTGOMERY COUNTY, MARYLAND



**HURON
 CONSULTING**

20410 CENTURY BOULEVARD
 SUITE 230
 GERMANTOWN, MARYLAND 20874
 PHONE: (301) 528-2010

STREETSCAPE
 Sheet: 10